


215 Ottley Drive Office & Warehouse Facility

FOR
LEASE



Property Features

- 38,394 SF total
- 4,274 SF Office
- 4 Dock High Doors
- 20 Drive-In Doors, Cross dock
- Ample Parking or Outside Storage
- 20' to 22' Clear Ceiling Height
- Fenced and Gated
- Wide Column Spacing (20' x 56')
- Divisible to 20,000 SF
- Great intown location convenient to I-85/I-75/GA 400

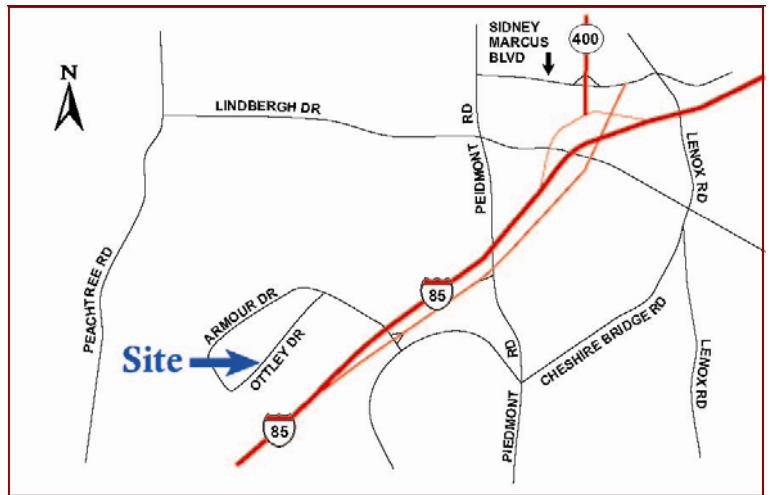

621 North Avenue, NE, Suite C-110, Atlanta, GA 30308

FOR MORE INFORMATION CONTACT:
PRICE MUIR—price@raulet.com
404.601.9500
www.raulet.com

215 Ottley Drive Office & Warehouse Facility

FOR
LEASE




621 North Avenue, NE, Suite C-110, Atlanta, GA 30308

FOR MORE INFORMATION CONTACT:
PRICE MUIR—price@raulet.com
404.601.9500
www.raulet.com

The information contained herein has been received from sources considered reliable but no liability is assumed by Raulet Property Partners for errors and omissions.

215 Ottley Drive Office & Warehouse Facility

PRICE MUIR ARCHITECTS

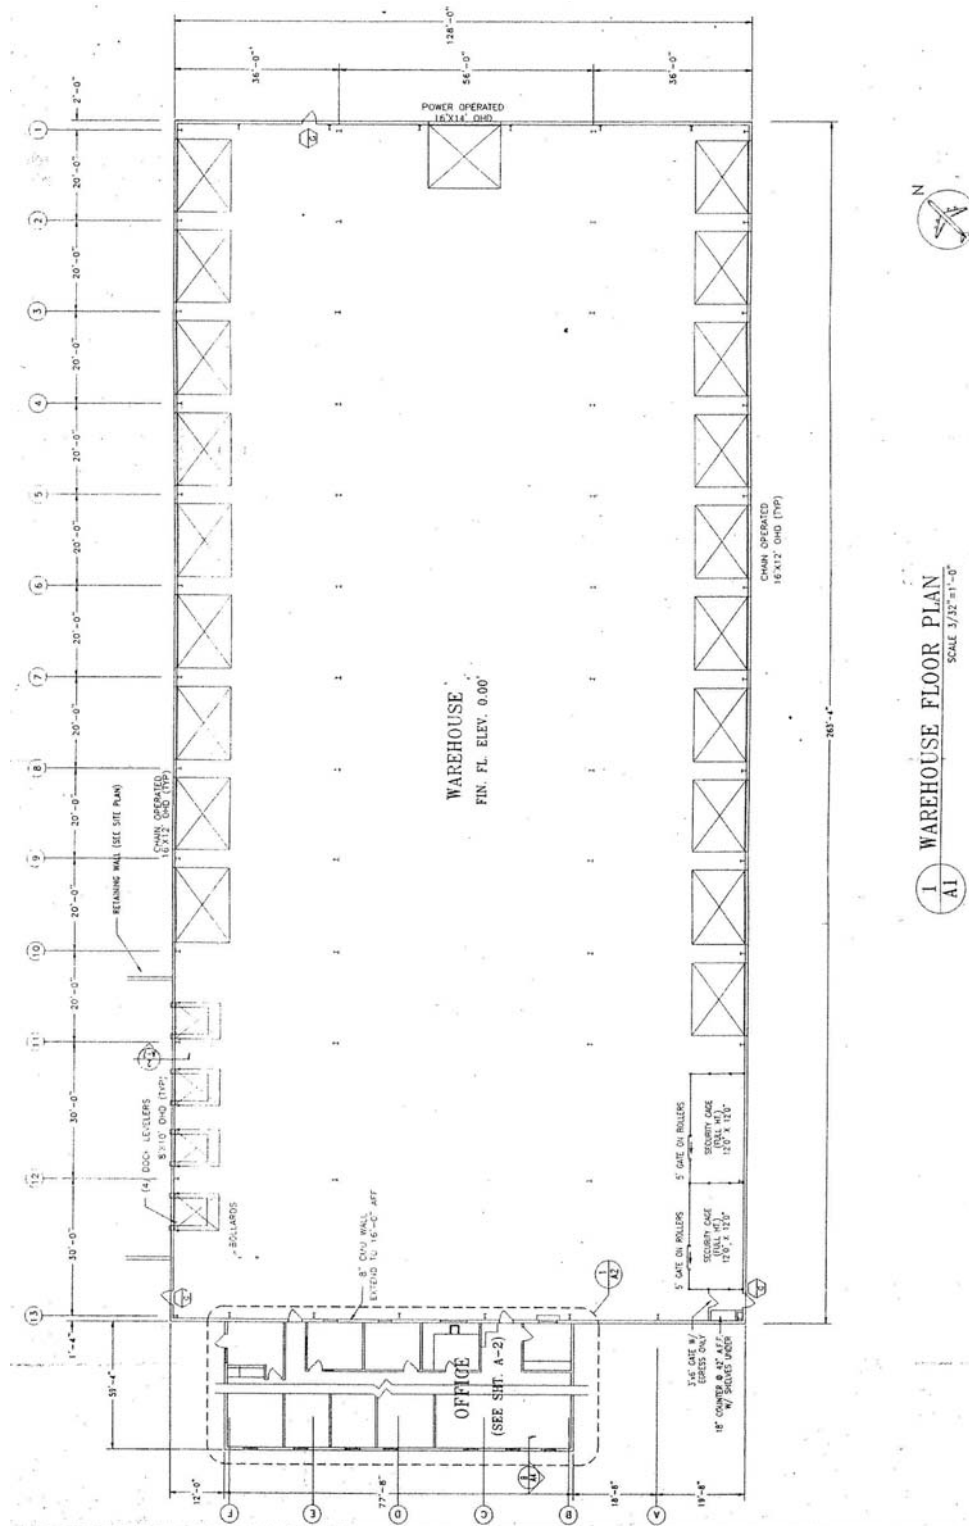

1 WAREHOUSE FLOOR PLAN
SCALE 3/32"=1'-0"



621 North Avenue, NE, Suite C-110, Atlanta, GA 30308

FOR MORE INFORMATION CONTACT:
PRICE MUIR—price@raulet.com
404.601.9500
www.raulet.com

The information contained herein has been received from sources considered reliable but no liability is assumed by Raulet Property Partners for errors and omissions.